


DET702

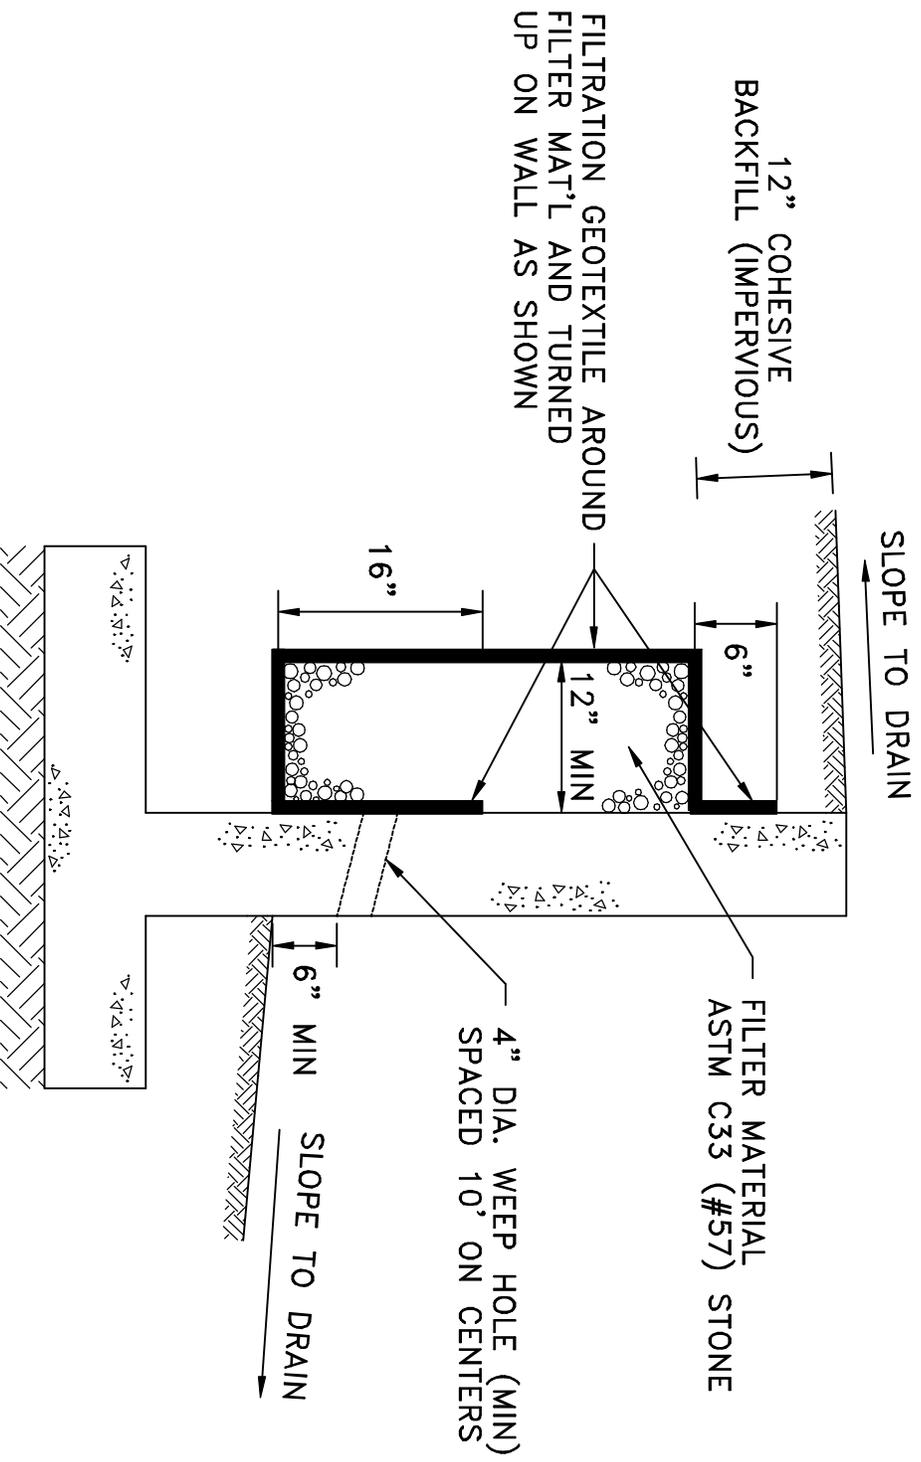

WALL DRAIN FOR RETAINING WALL

N.T.S.